

plan

OBJET:

Pérennisation du restaurant  
"Le Carnotzet"

MAÎTRE DE L'OUVRAGE:

Glacier 3000  
Gstaad 3000 AG  
Route du Pillon 253  
1865 Les Diablerets

MST:	1:100
DIM:	A3
GEZ:	mj
DAT:	12.03.2024
REV:	...
DRUCK:	14.03.2024


Elisabeth Wampfler  
Dipl. Arch. EPFL-SIA

Urs Kunz  
Dipl. Bauleiter SBA/TS

Klaus Breuninger  
Dipl. Innenarchitekt

www.jaggi.swiss  
info@jaggi.swiss  
T +41 33 744 26 88

Suterstrasse 1  
3780 Gstaad

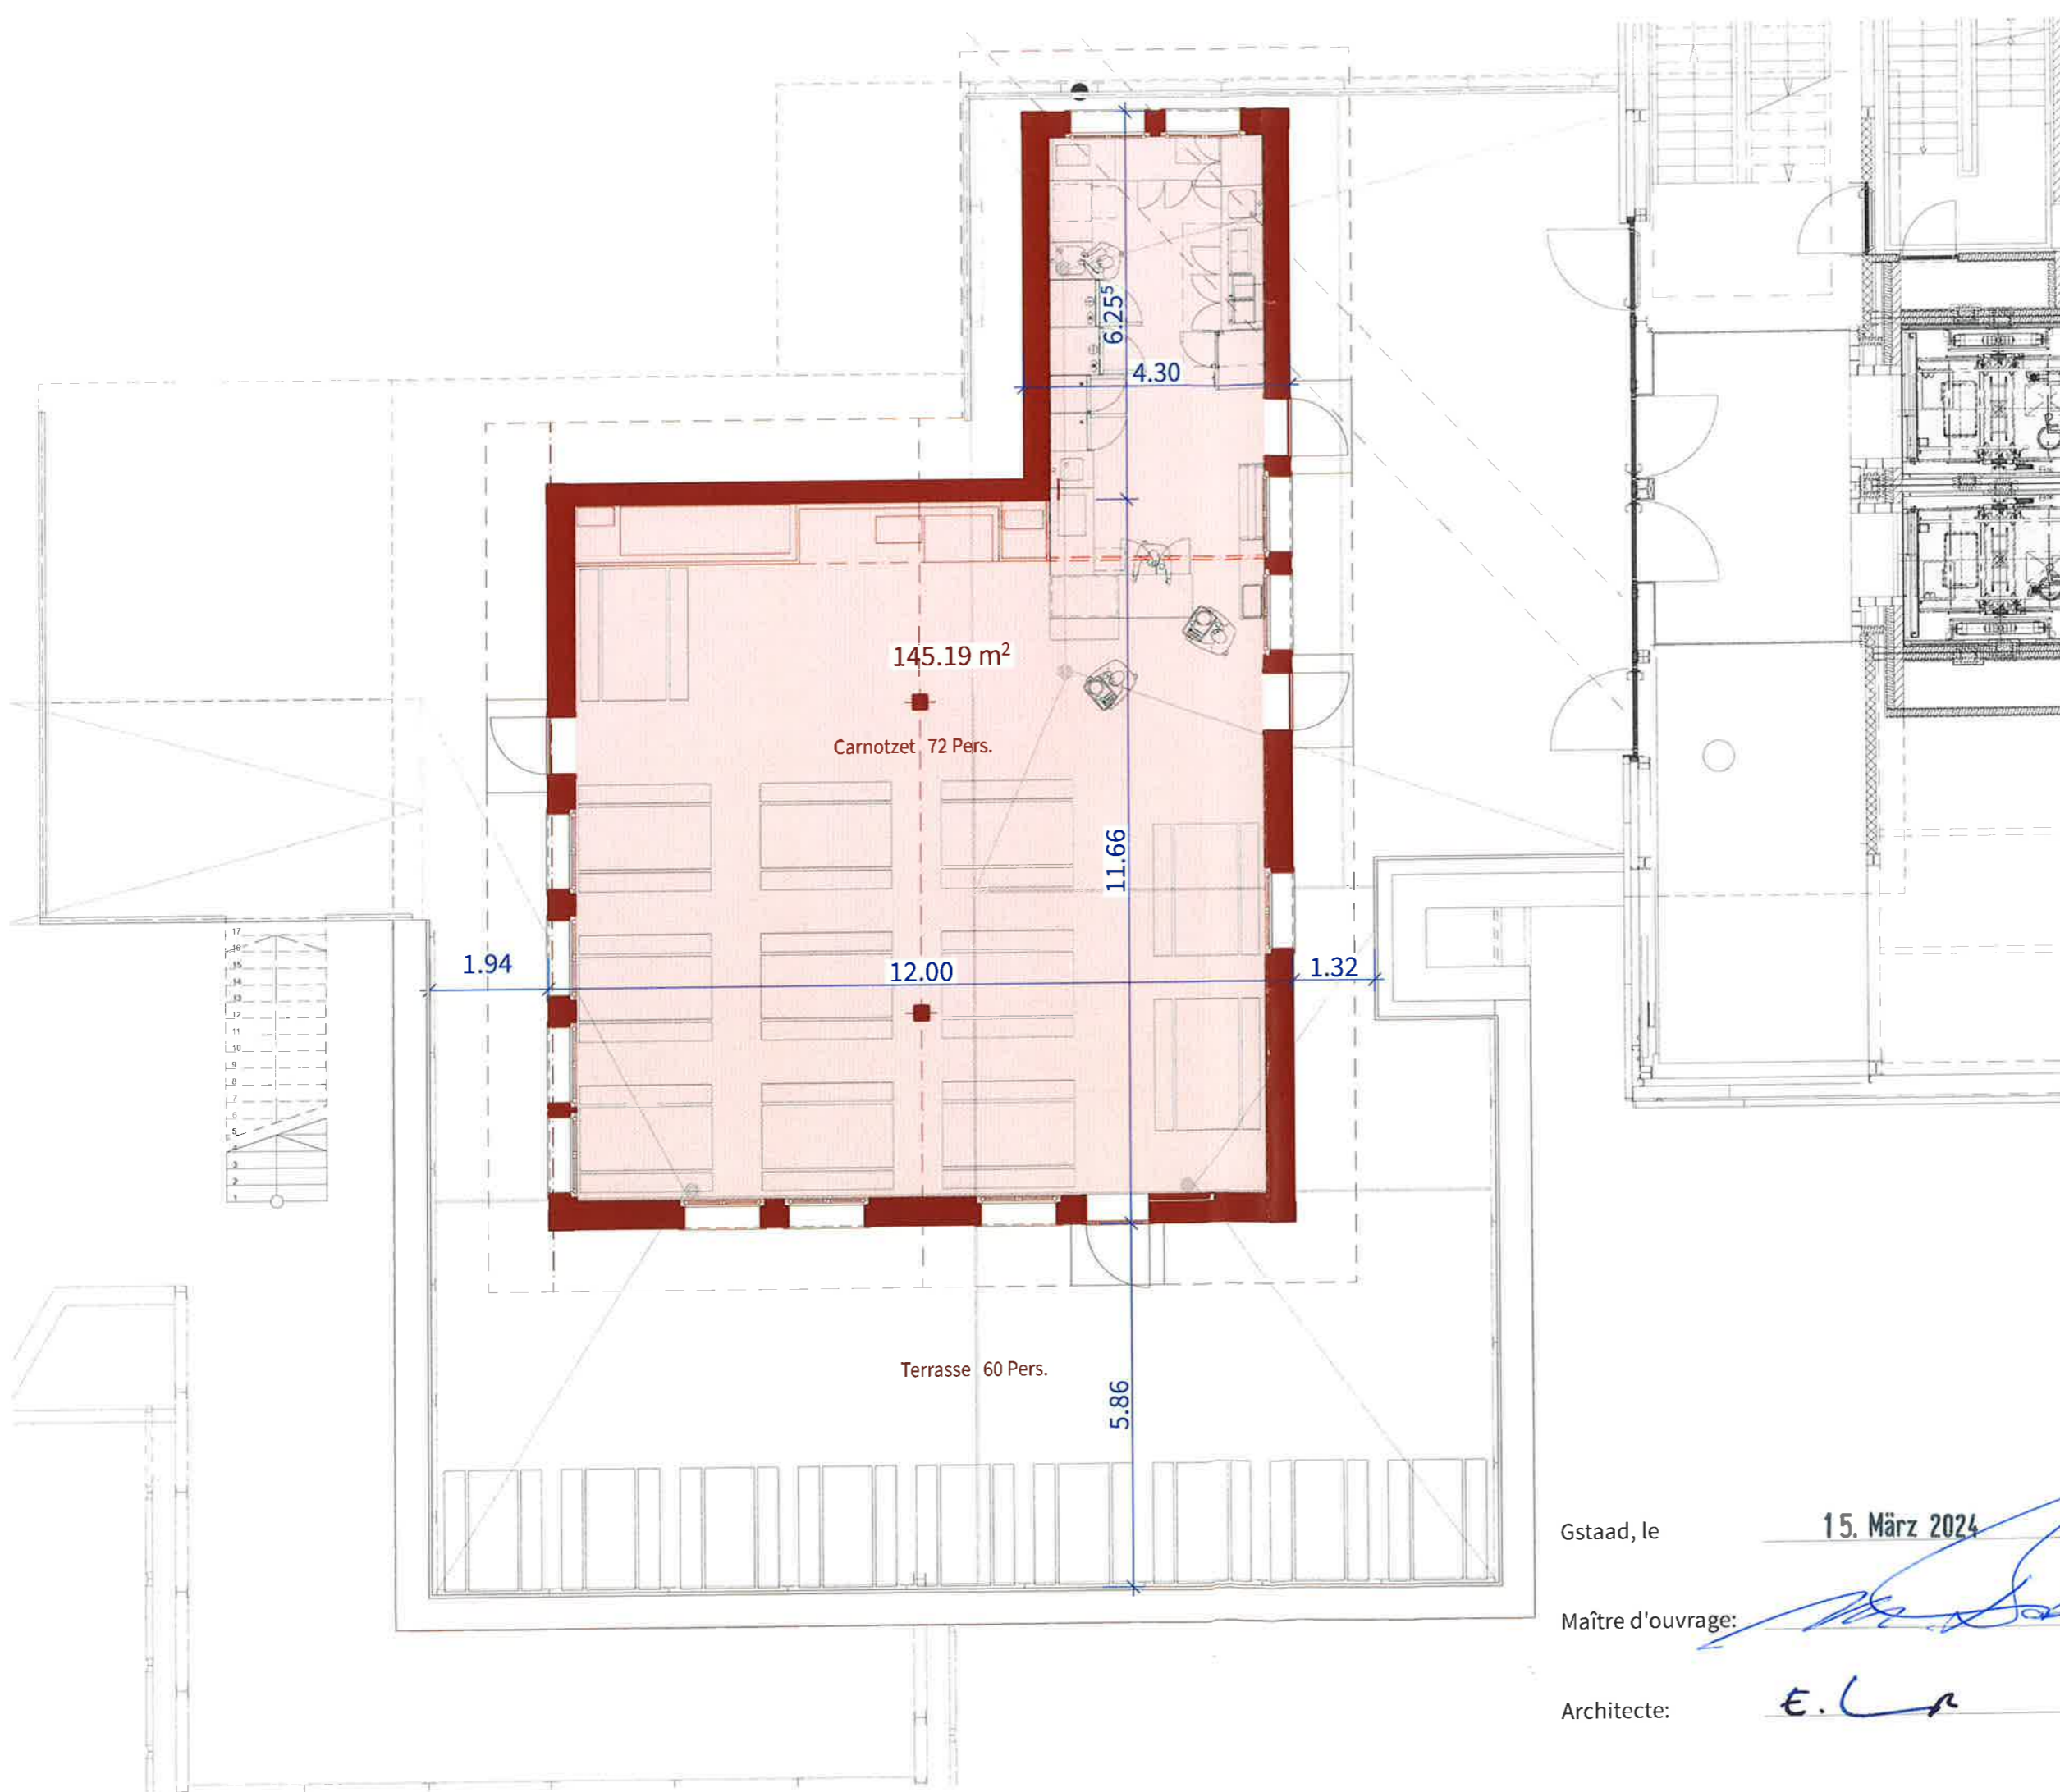

Gstaad, le


15. März 2024

Maître d'ouvrage:

Architecte:

E. L. R.




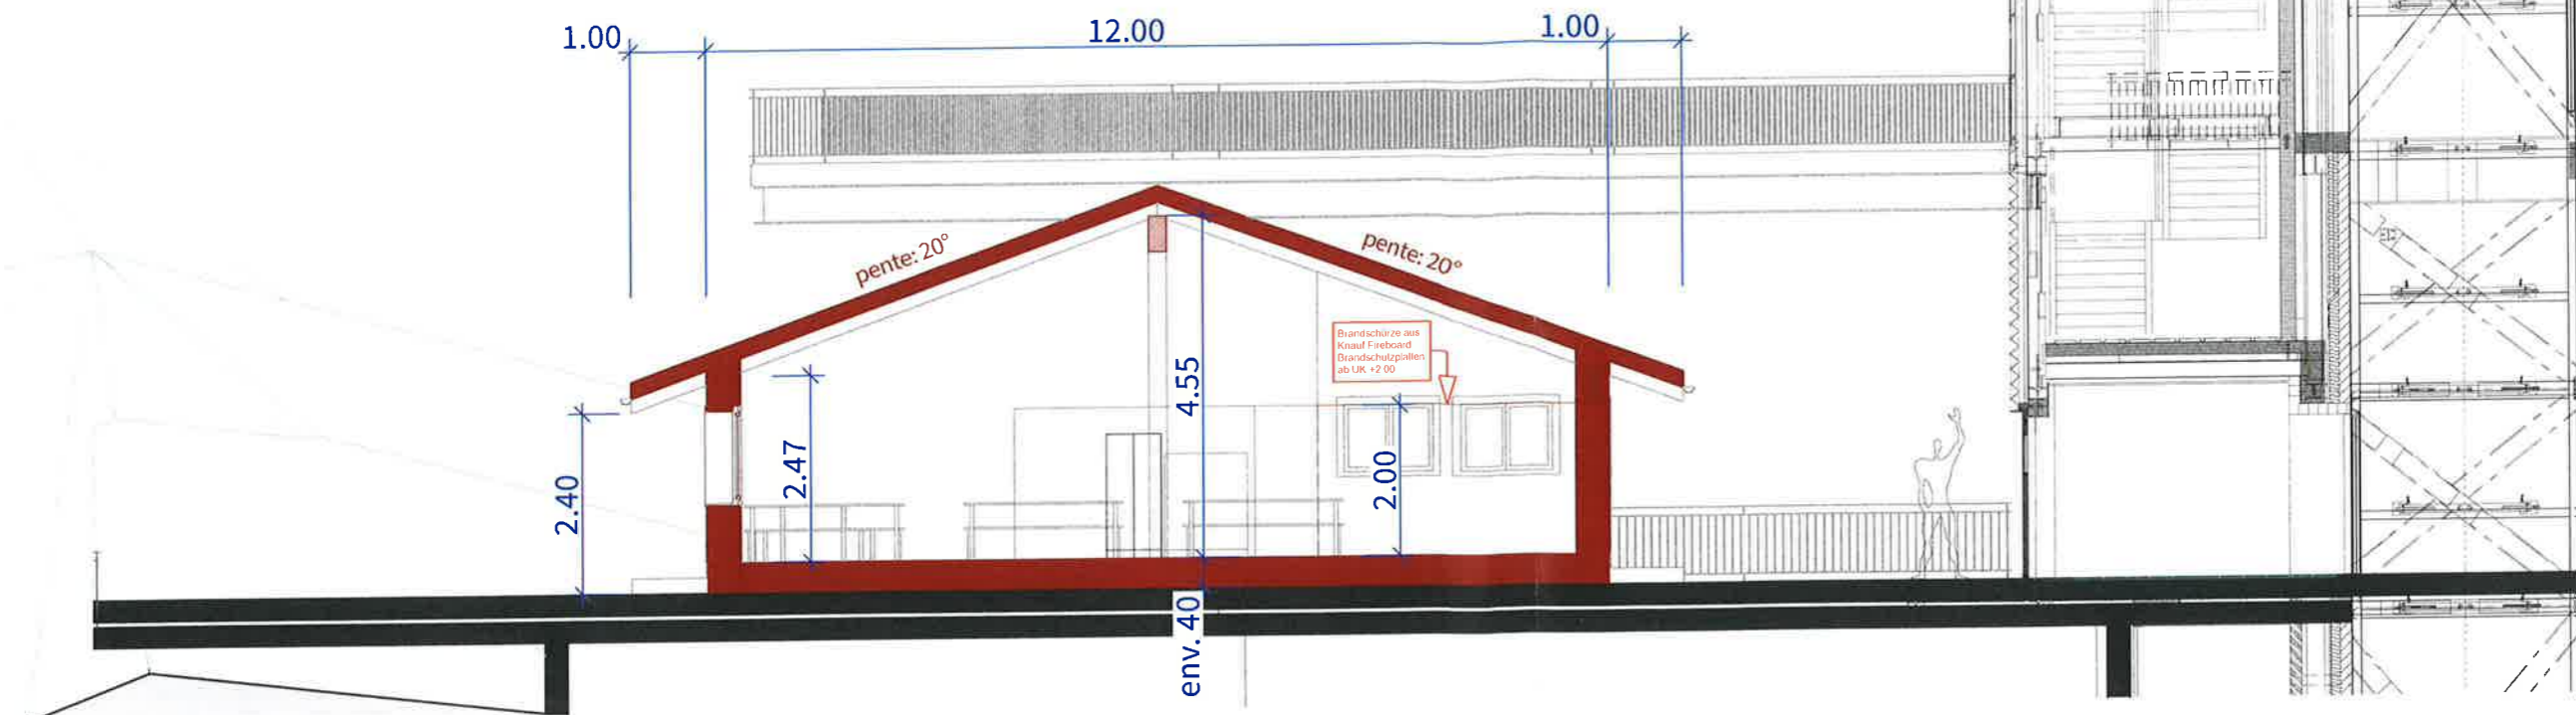

coupe/façade

OBJET:  
Pérennisation du restaurant  
"Le Carnotzet"

MAÎTRE DE L'OUVRAGE:  
Glacier 3000  
Gstaad 3000 AG  
Route du Pillon 253  
1865 Les Diablerets

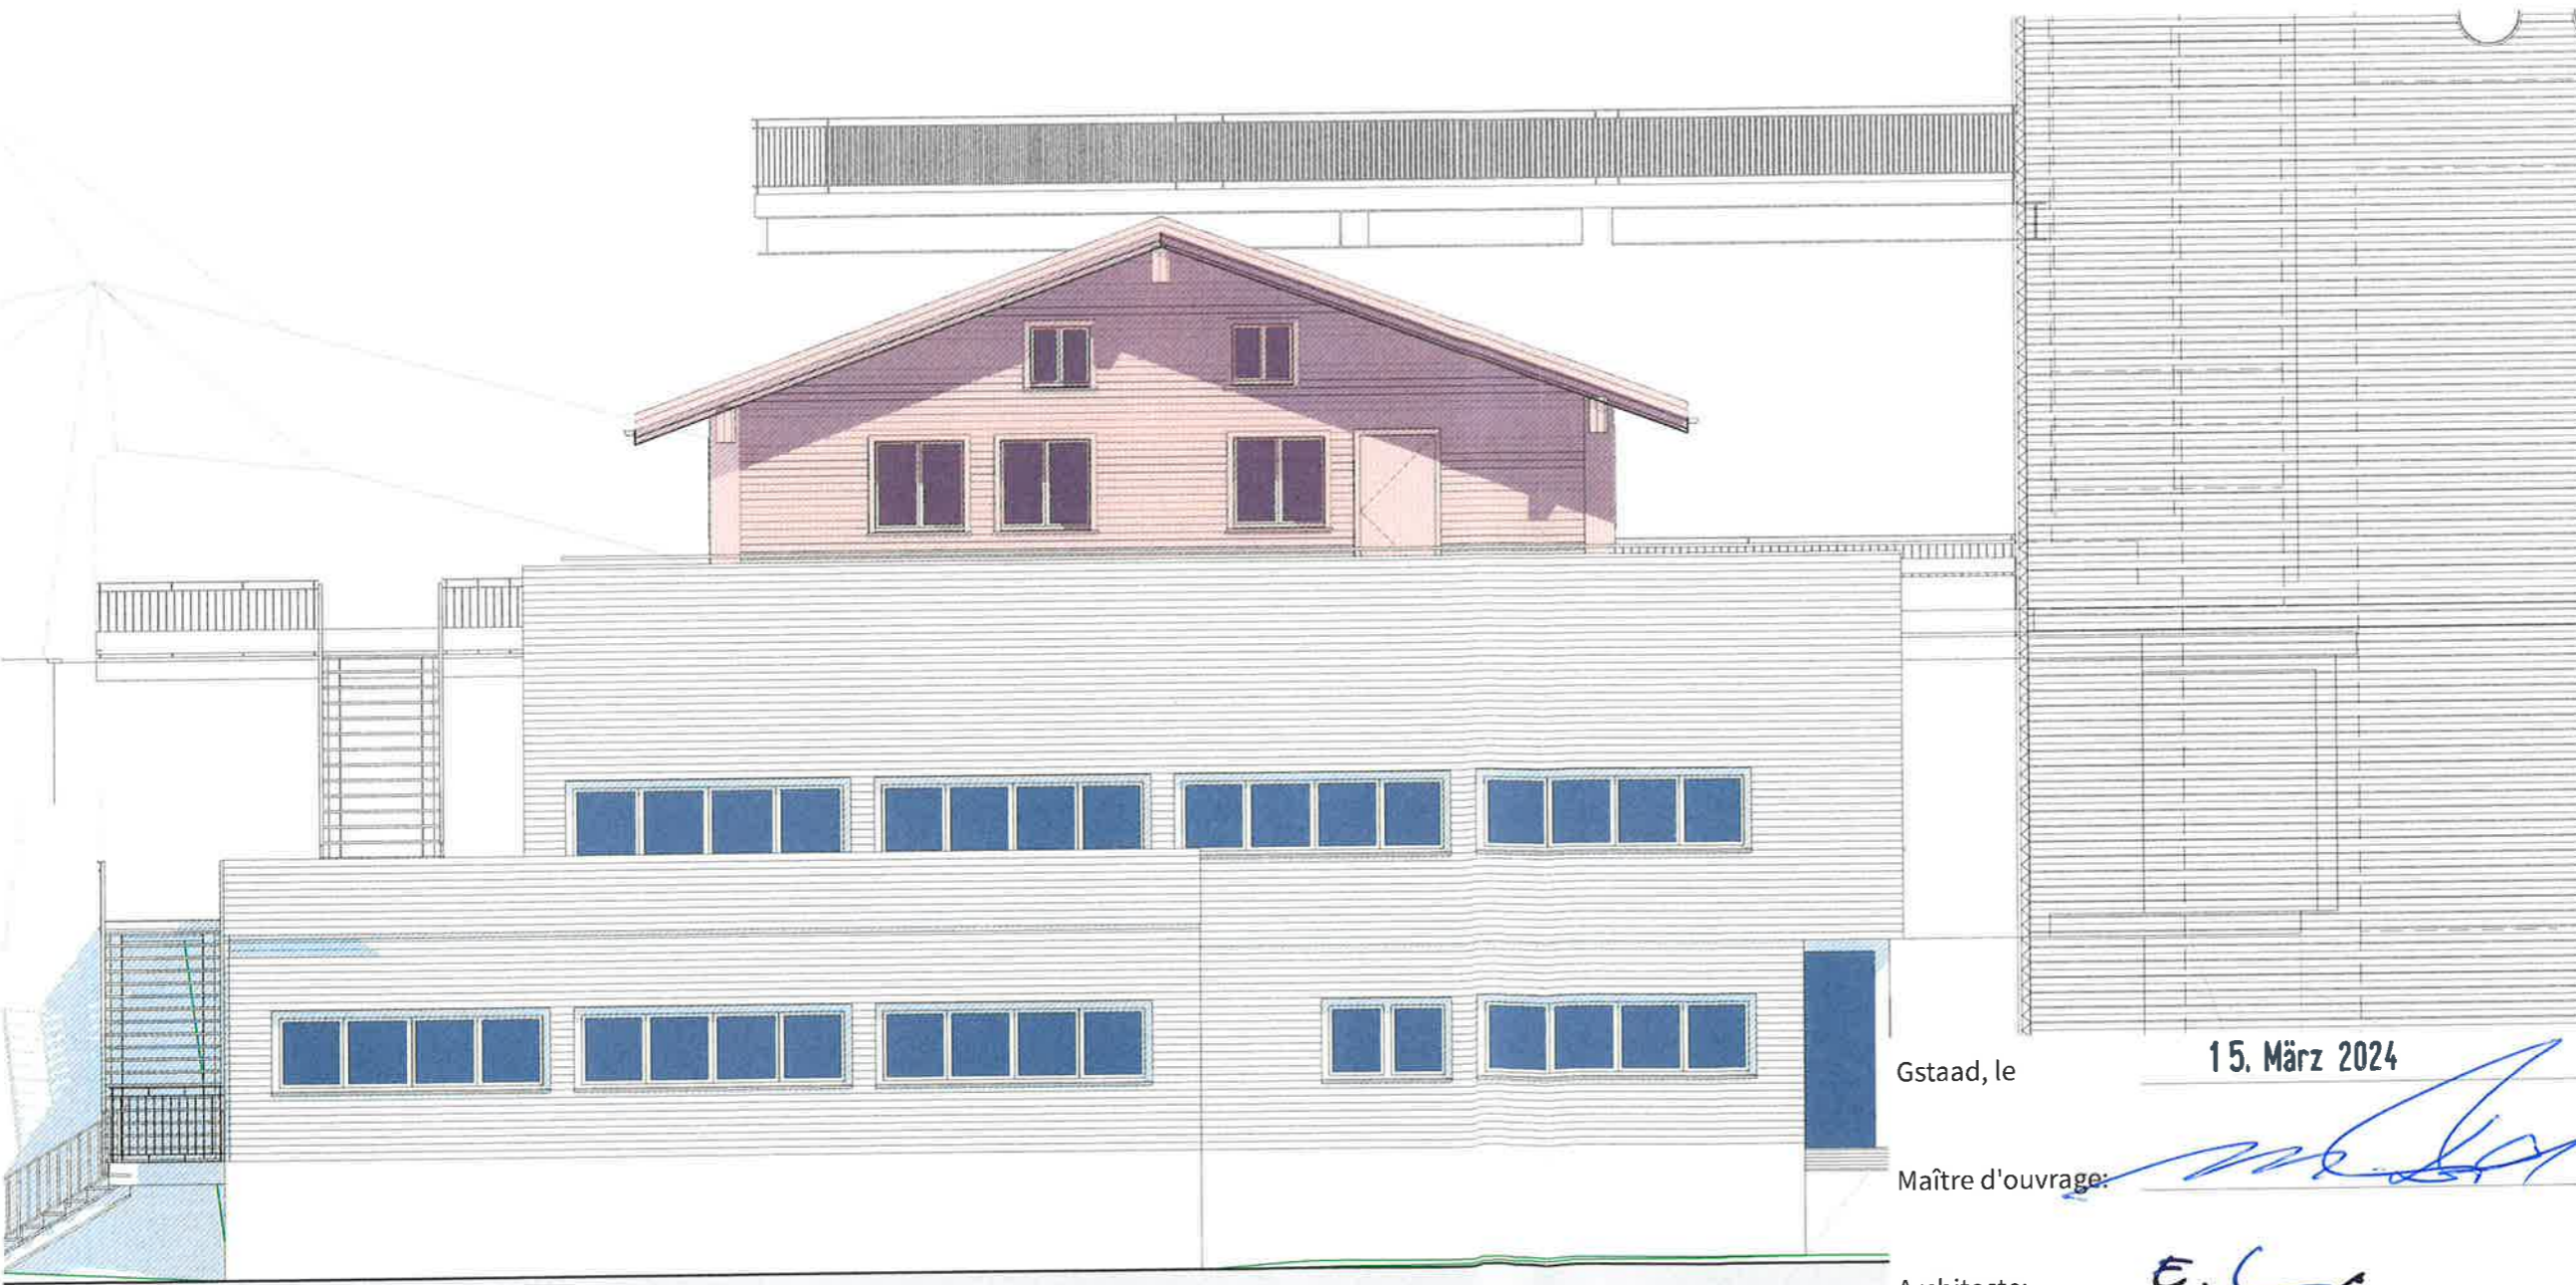

MST:	1:100
DIM:	A3
GEZ:	mj
DAT:	12.03.2024
REV:	...
DRUCK:	14.03.2024

Gstaad, le

15. März 2024

Maître d'ouvrage:

Architecte:

Elisabeth Wampller  
Dipl. Arch. EPFL-SIA

Urs Kunz  
Dipl. Bauleiter SBA/TS

Klaus Breuninger  
Dipl. Innenarchitekt

www.Jaggi.swiss  
info@jaggi.swiss  
T +41 33 744 26 88

Suterstrasse 1  
3780 Gstaad

*E. C.*